



	EXTERIOR FINISH SCHEDULE
PAINT	
EP-1	PAINT: SHERWIN WILLIAMS FIRED BRICK SW6335
EP-2	PAINT: SHERWIN WILLIAMS RETICENCE SW6064
EP-3	PAINT: SHERWIN WILLIAMS HICKORY SMOKE SW7027
MATERIAL	
M-1	BRICK-WATSONTOWN - OLD WILLIAMSBURG
M-2	BRICK LEDGE - WATSONTOWN-OLD WILLIAMSBURG
M-3	HARDIE PLANK TRIM
M-4	METAL COPING
M-6	METAL ROOFING
M-9	METAL SILO
M-14	HARDIE BOARD & BATT
M-15	METAL CANOPY
M-16	BRICK-NGA BRICK - OLD BAILEY (WHITE)

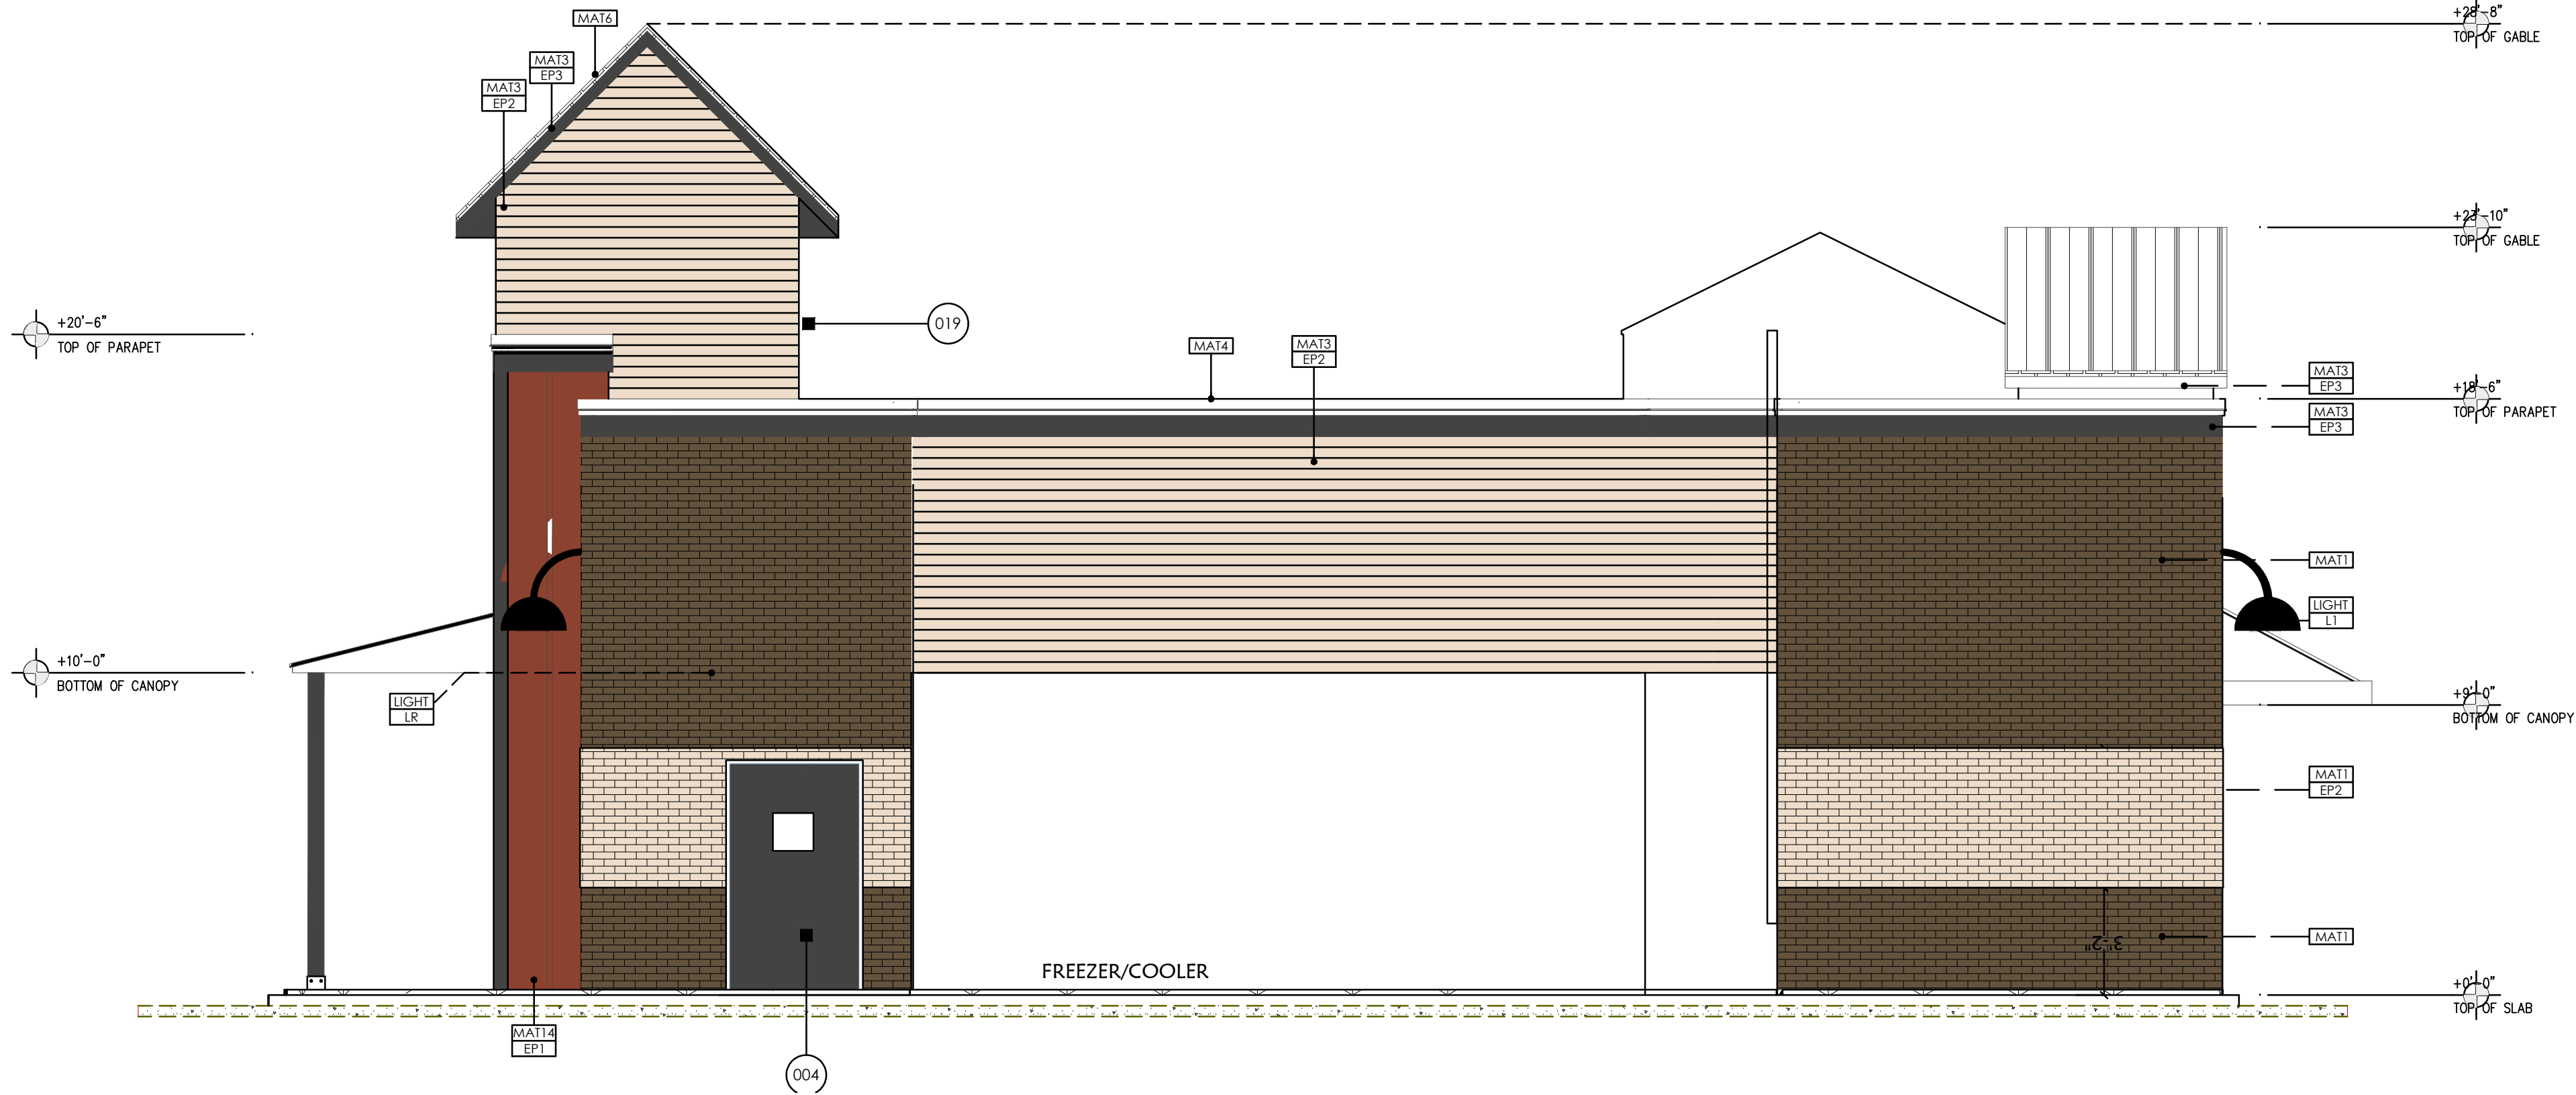

EXTERIOR ELEVATION
1/4"=1'-0"

3

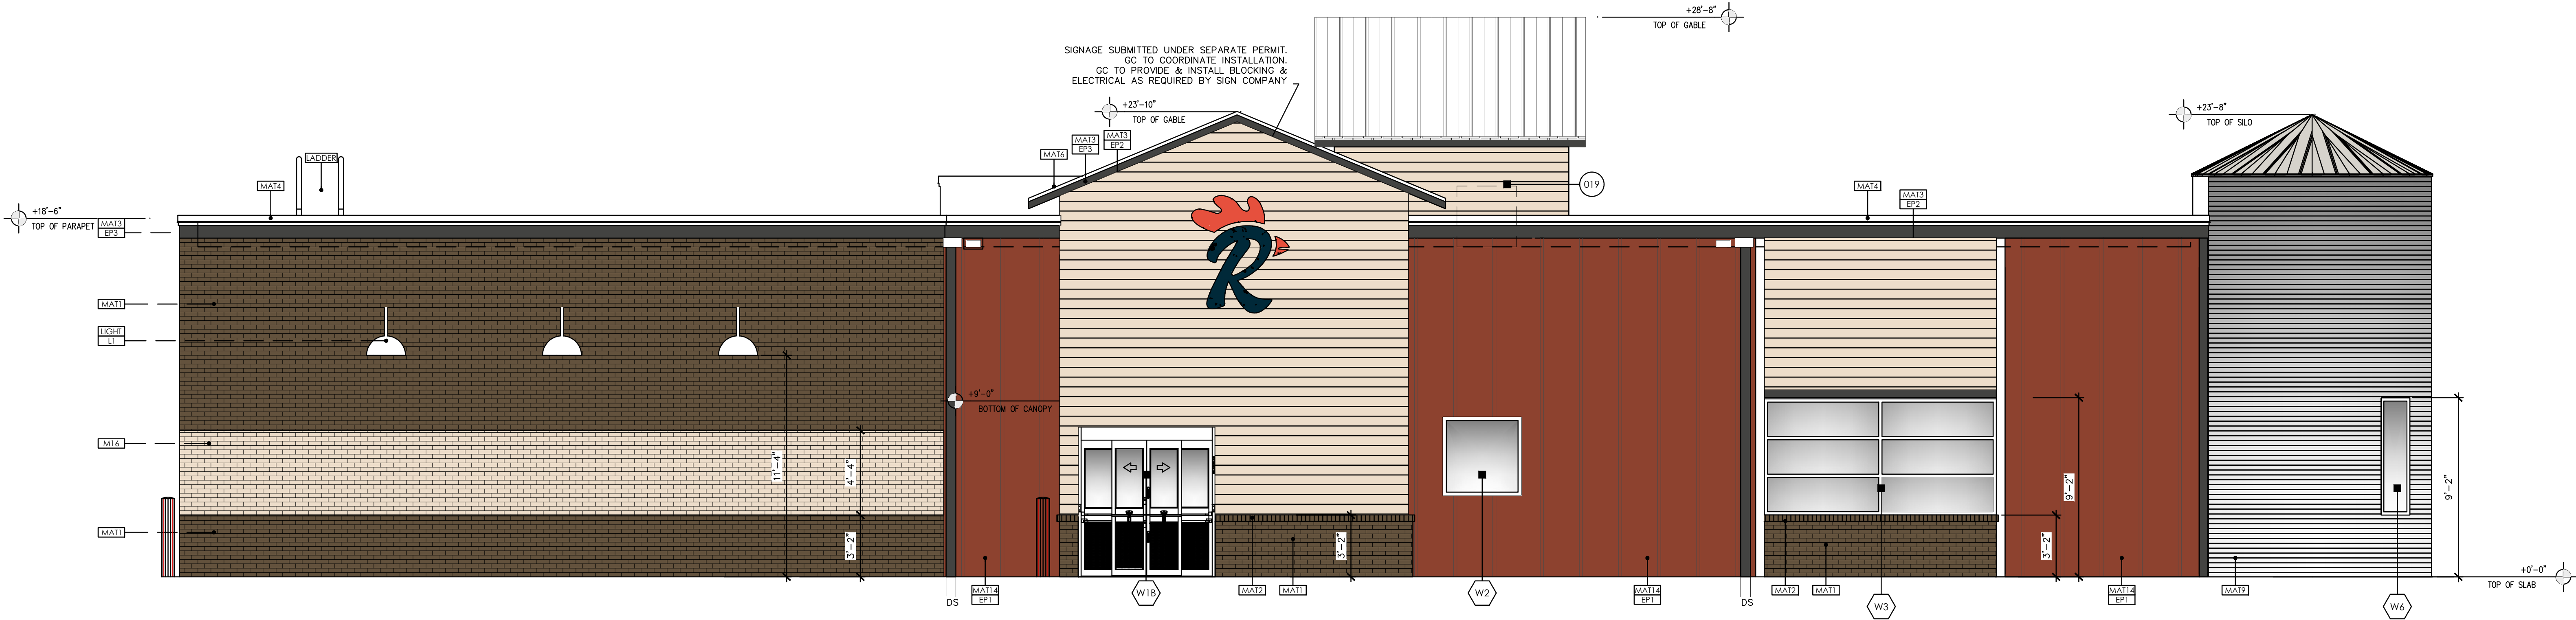

EXTERIOR ELEVATION
1/4"=1'-0"

4

GENERAL NOTES

- 1 LIGHTING SCHEDULE, RE: A1.3
- 2 DOOR SCHEDULE, RE: A6.0
- 3 WINDOW SCHEDULE, RE: A6.0

BUILDING SHELL
EXTERIOR ELEVATIONS

A2.1