



CITY, STATE	YULEE, FL		
STREET:	850370 US HWY 17		
POSED USE:	DEVELOPER:		DATE:
INGLE TENANT	NAME:	BRIAN CRAWFORD	2-10-25
MERCIAL RETAIL	PHONE #:	(352)333-3233 x207	
STORE	DESIGNER:	ENZA PUCKETT	

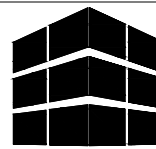

**CONCEPT  
COMPANIES**

1449 SW 74th Drive, Suite 200, Gainesville, Florida 32607  
License# CGC1515491 / [WWW.CONCEPTCOMPANIES.NET](http://WWW.CONCEPTCOMPANIES.NET)

1. DEDICATED PEDESTRIAN ACCESS TO BUILDING IS RECOMMENDED FOR PEDESTRIAN SAFETY
2. 36 PARKING SPACES REQUIRED BY CODE

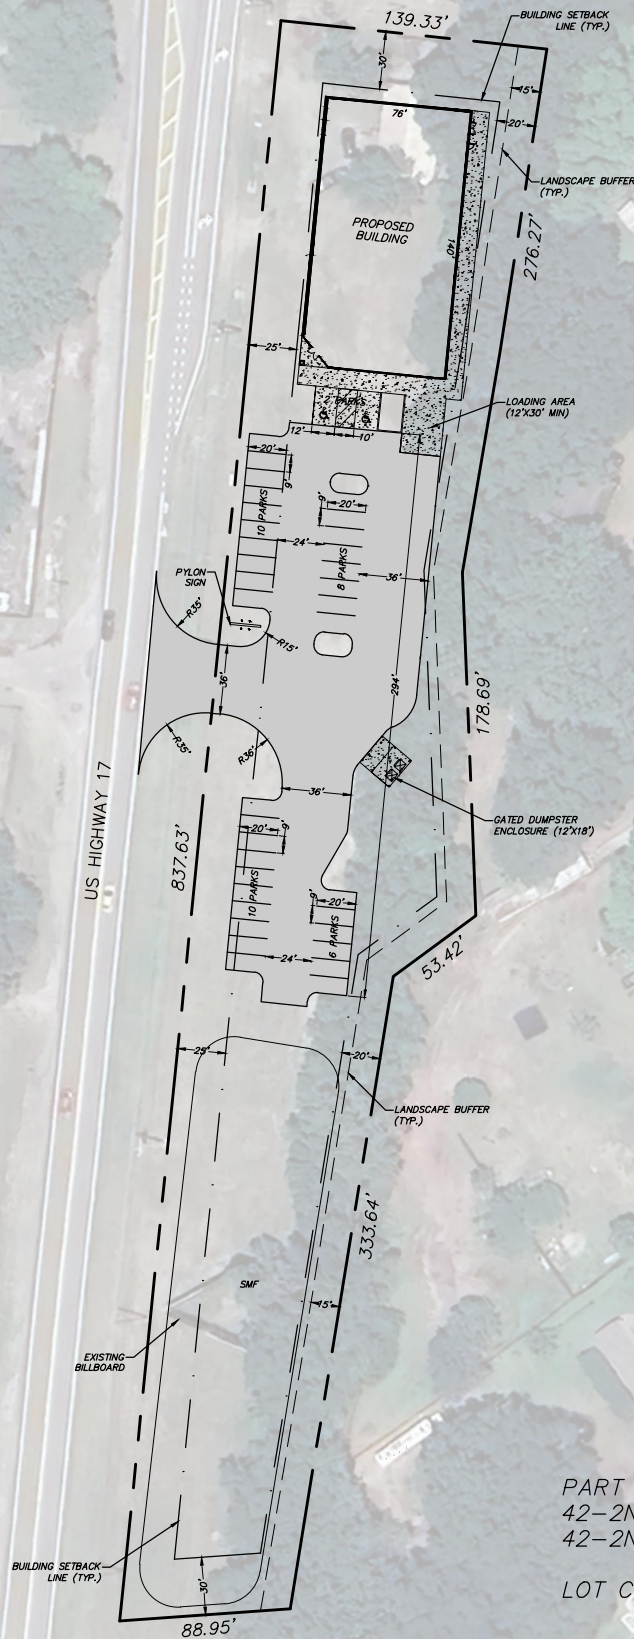

PART OF TAX PARCEL NO.  
42-2N-27-0000-0073-0060  
42-2N-27-0000-0073-0000

LOT COMBINATION REQUIRED